


# RA P U R A

From Patiala To Patiala Rajpura road

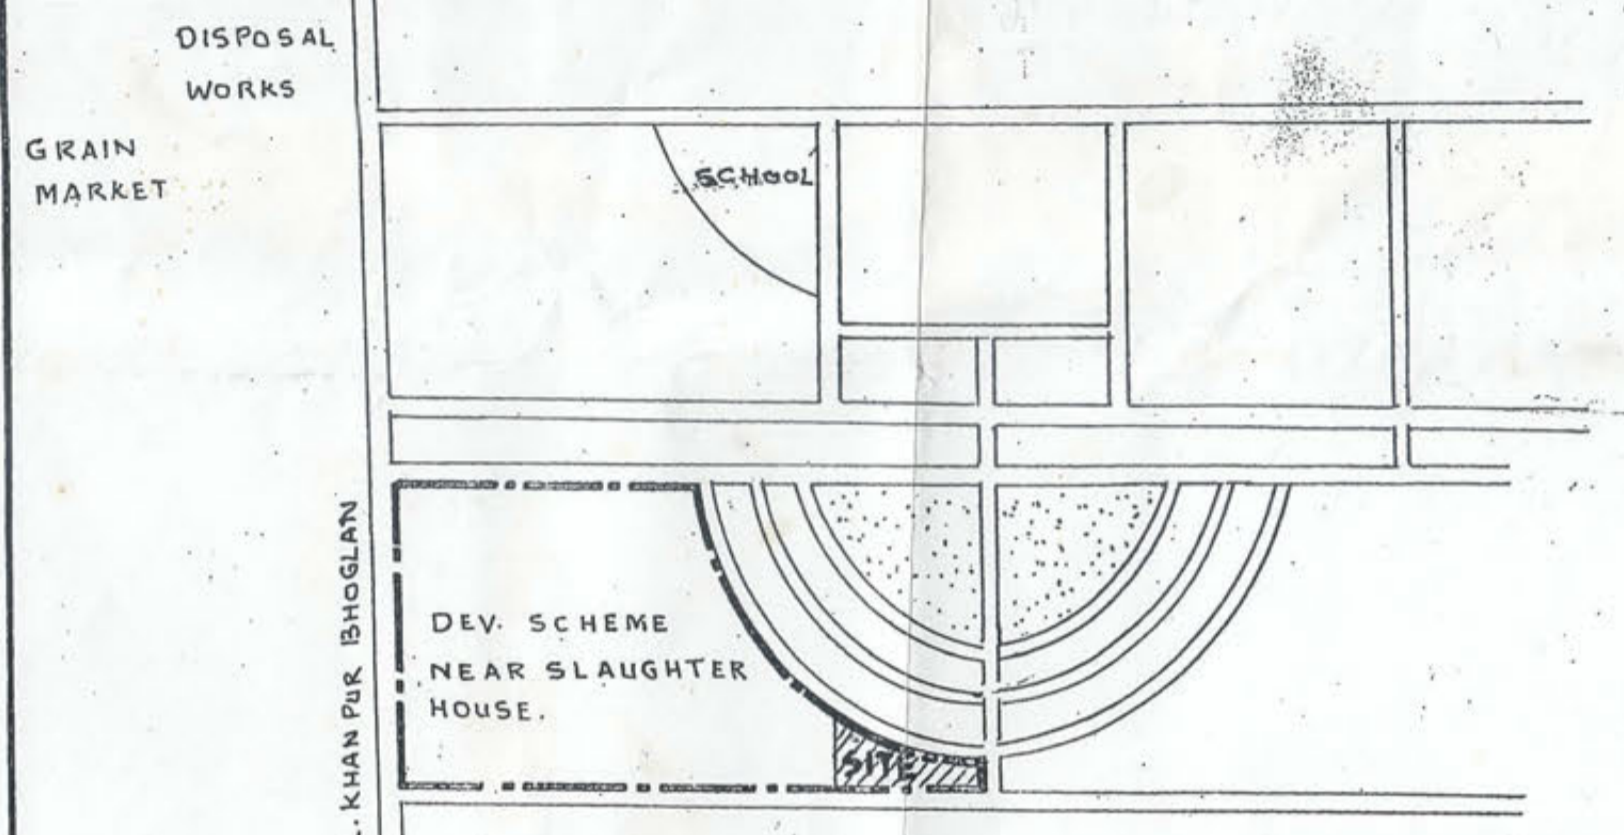

ਜੀ ਰਾਜ ਕੋ ਸ਼ਾਹ ਜੀ ਕੋ ਜੀ

### LEGEND SCHEDULE OF PLOTS

S.NO	CATEGORY	NO OF PLOTS	SIZE	AREA IN SQ. YDS.
1.	PLOTS	15	20'X45'	1500.00 "
2.	"	12	30'X75'	3000.00 "
3.	"	3	20'X60'	400.00 "
4.	"	1	As per site X45'	As per site
5.	"	1	As per site X60'	As per site

### DETAIL OF AREA

TOTAL AREA OF THE SCHEME	= 10475	SQ YDS	
NET PLANNED AREA	= 10475	"	100.00 %
AREA UNDER PLOTS	= 5180	"	49.45 "
AREA RESERVED FOR DHARAMSHALA	= 528	"	5.04 "
AREA RESERVED FOR G.C.C.	= 86	"	0.82 "
AREA UNDER ROADS, PARKING & OPEN SPACE	= 4681	"	44.69 "

NOTE:- THIS DRAWING IS BASED ON THE DEMARCATION SITE PLAN SUPPLIED BY KANOONGO P.T.D.B. PATIALA.

### PART LAY OUT CUM-DEMARCATION PLAN OF SLAUGHTER HOUSE — SCHEME.(P.T.D.B) POCKET.

This revised layout plan has been prepared on the basis of information supplied by P.T.D.B vide letter no. PDB 253 dated 6-4-10.  
SCALE: 1" = 20'-0"

OFFICE OF THE DIST. TOWN PLANNER PATIALA.


DRAWING NO. D.T.P (P) 3505/10. DT. 19.4.10.

Renj.  
DRAWN BY

CHE. BY *[Signature]*

As TOWN PLANNER *[Signature]*  
DIST. TOWN PLANNER  
PATIALA.

*[Signature]*  
SENIOR TOWN PLANNER  
PATIALA.

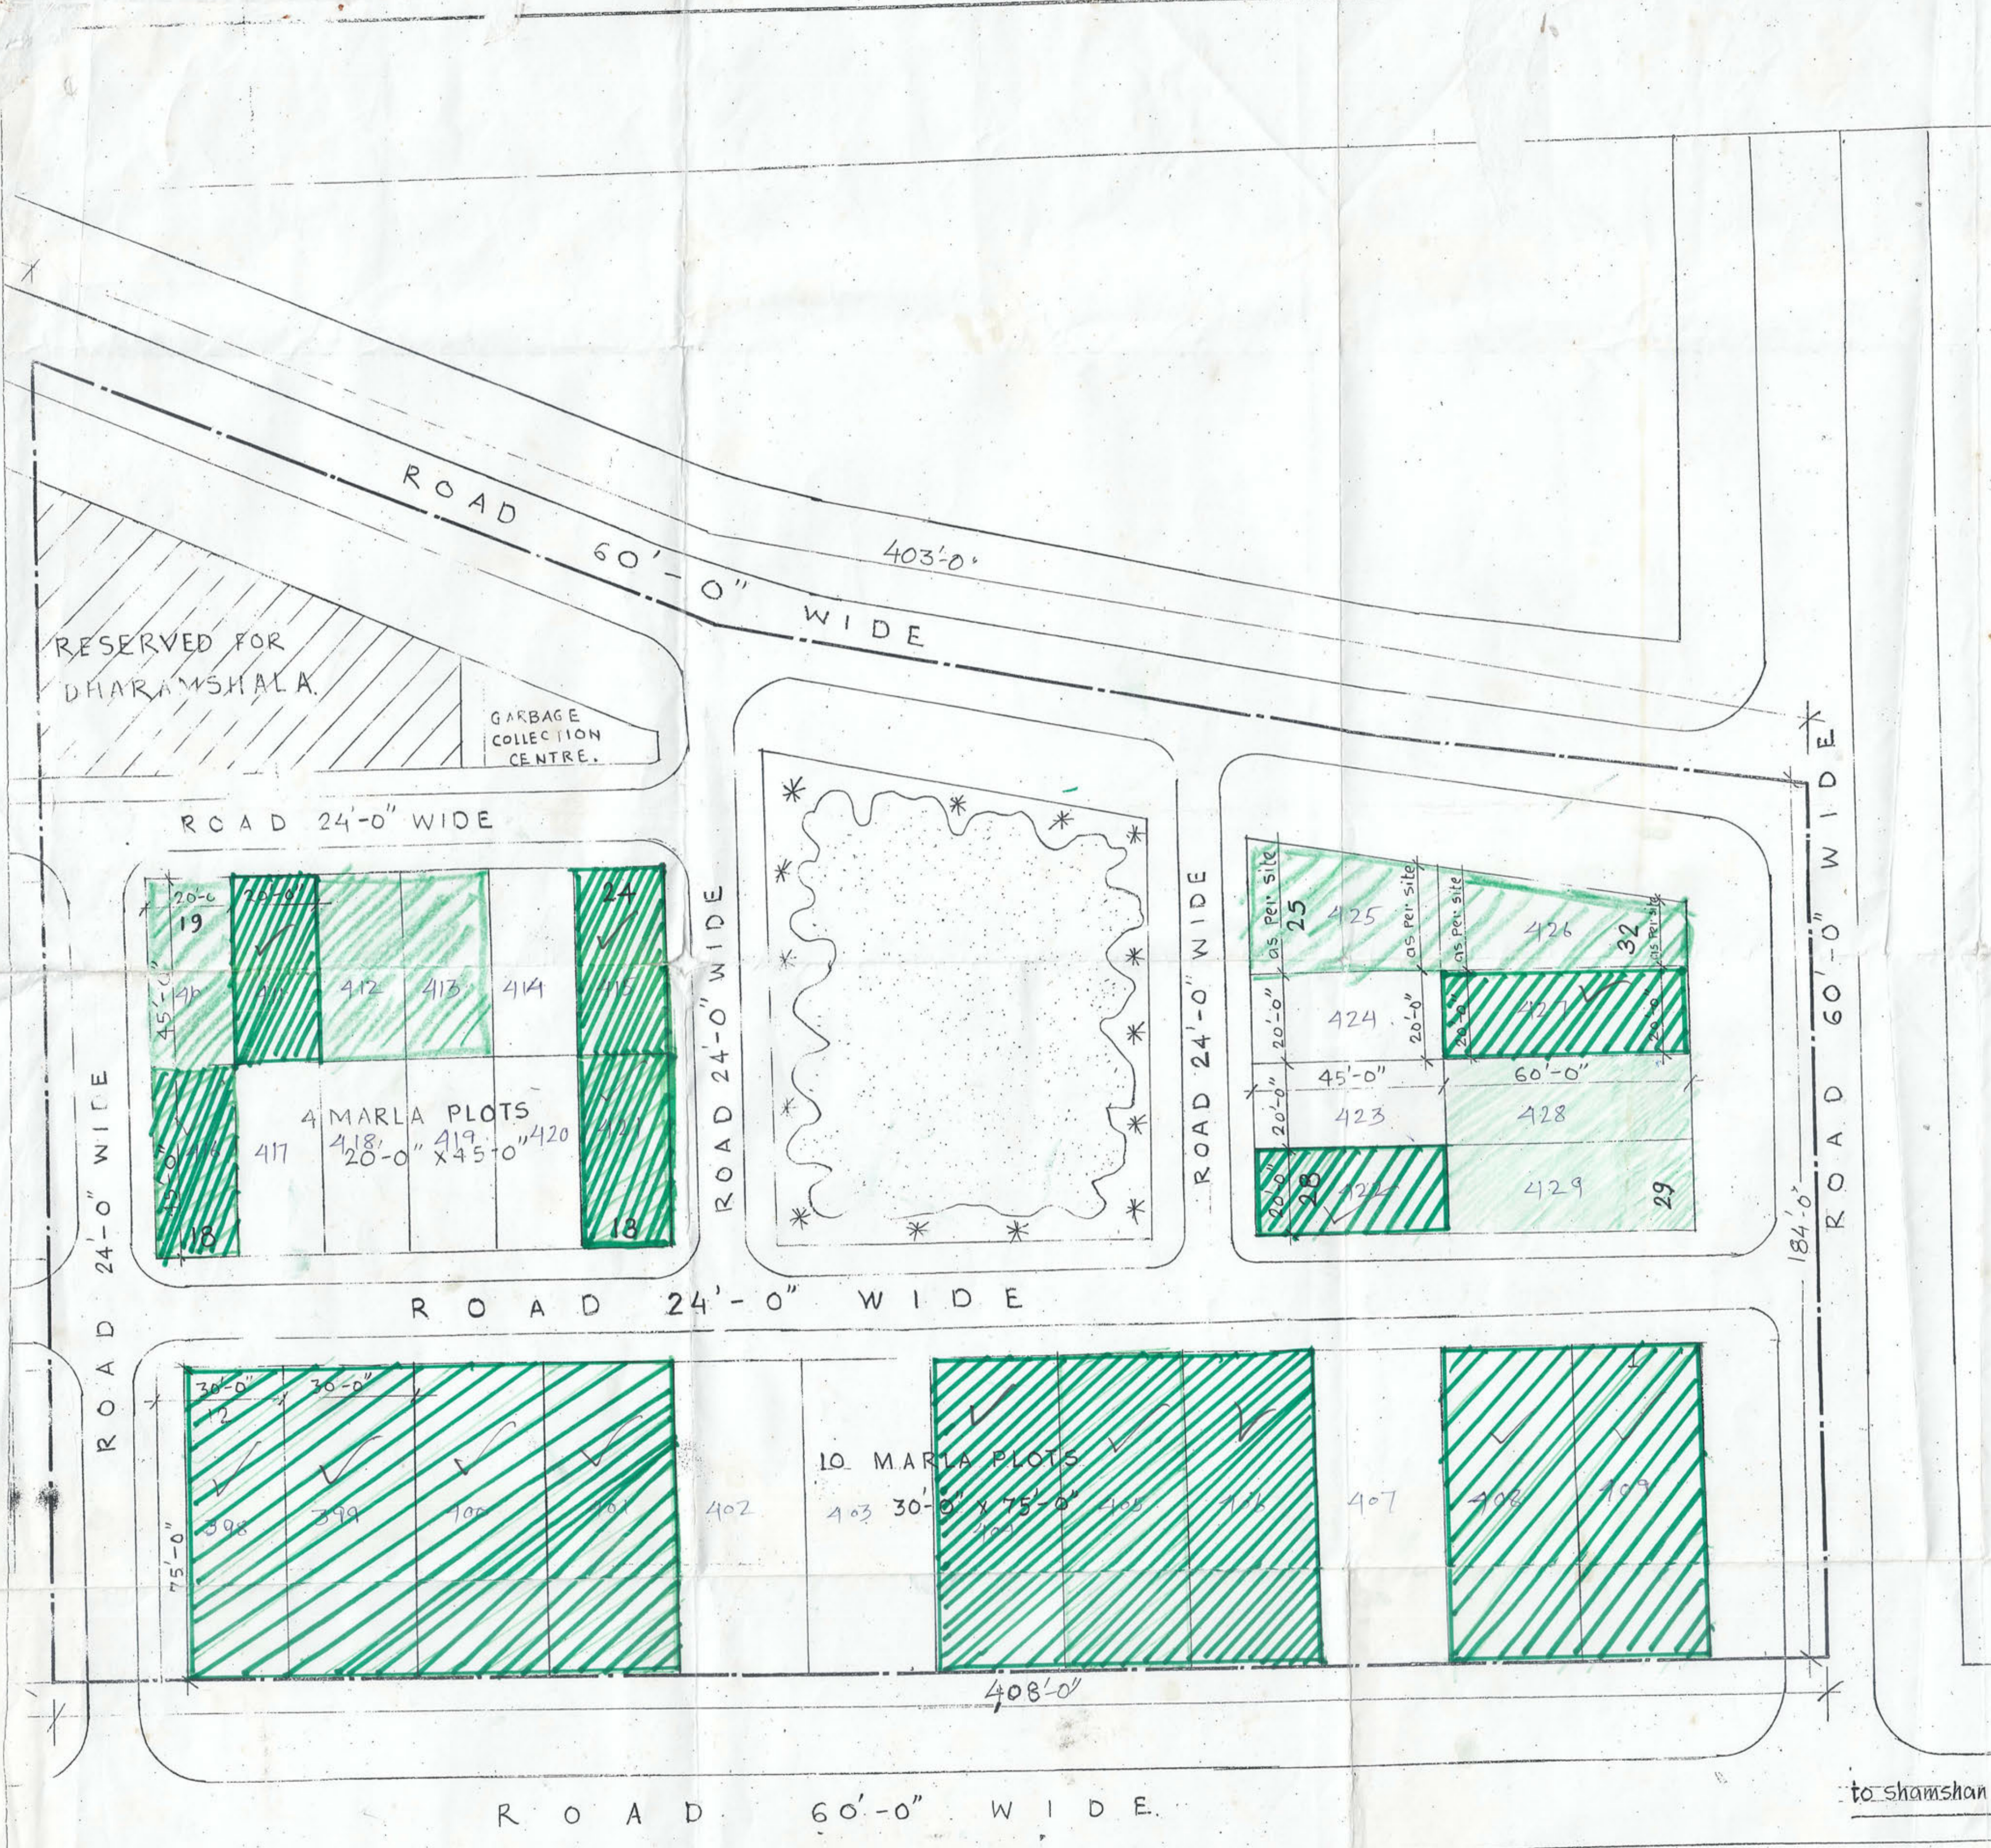

to shamshan bhoomi