


RAJ PURA

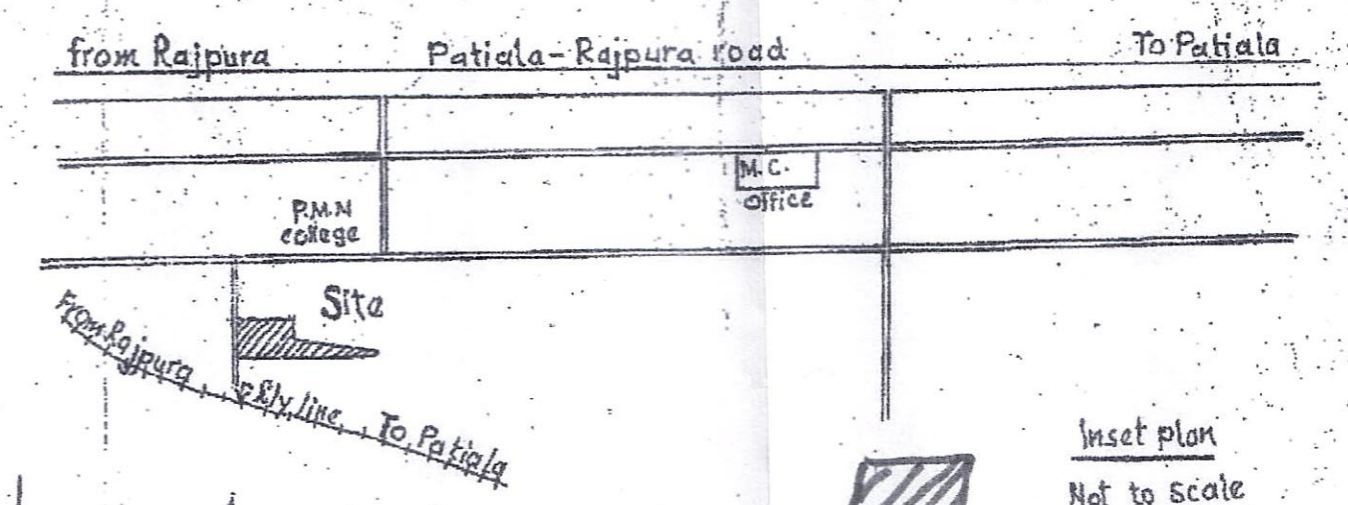

Legend: \square (hatched) = 2400 sq. yds.

Schedule of plots	Plots	NOS.	Area
1	30' x 60'	11 NOS.	2200 sq. yds.
2	As per site	15 "	4950 "
TOTAL AREA OF THE SCHEME			6530 sq. yds.
Area under plots			4180 "
Area under roads			1820 "
Reserved area			530 "

Layout plan of pocket near Ware housing godowns.


Note: This drawing supercedes previous drawing d.t.p (P) 2647/96 dated 5-8-95.

Scale: 1" = 40'

deptt. of town & country planning pb. drawing no. d.t.p (P) 2646/96 dated 22.2.96.

Checked by: *[Signature]*
 Planning officer

Asst. town planner: *[Signature]* Patiala
 Dist. town planner: *[Signature]* Patiala
 Senior town planner: *[Signature]* Patiala
 Chief town planner: *[Signature]* pb. Chandigarh

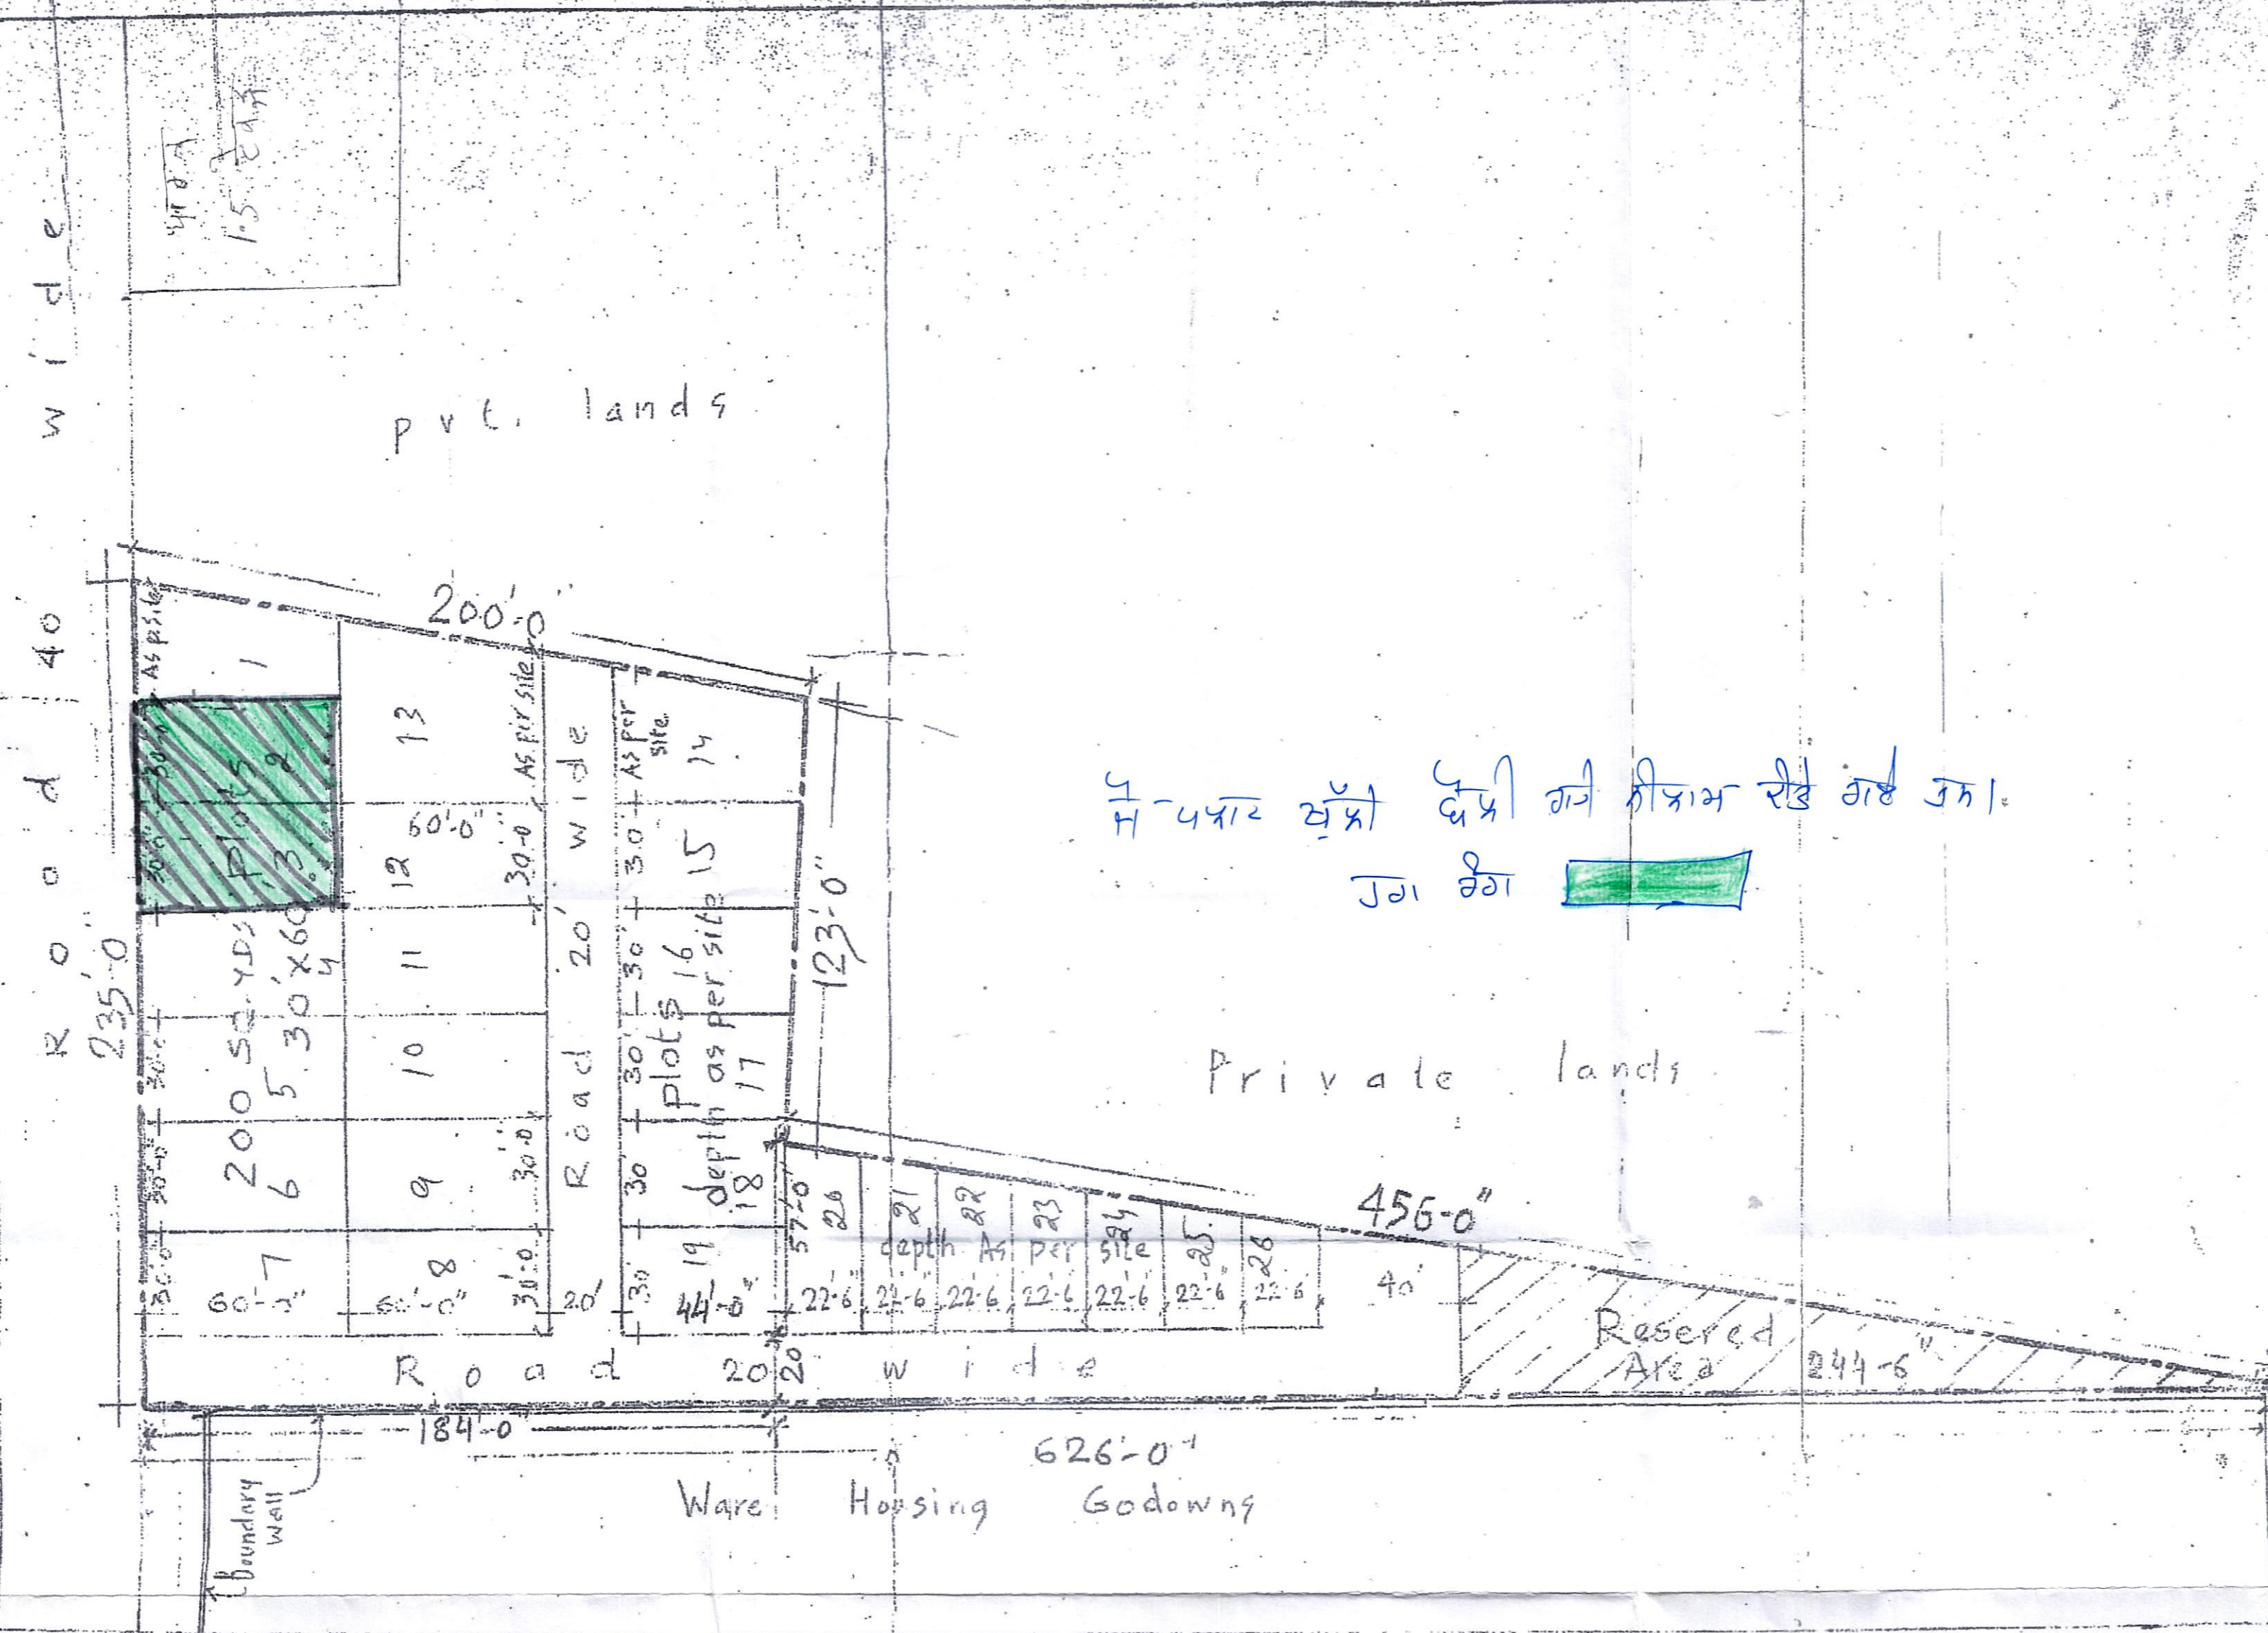

इस प्लान में सभी क्षेत्रों को क्रम से रखा गया है।
 जग रंग

Private lands

Reserved Area

Ware Housing Godowns